


## H.2 Detaily u okna

### H.2.3 Nadpraží - varianta PKO-17-004

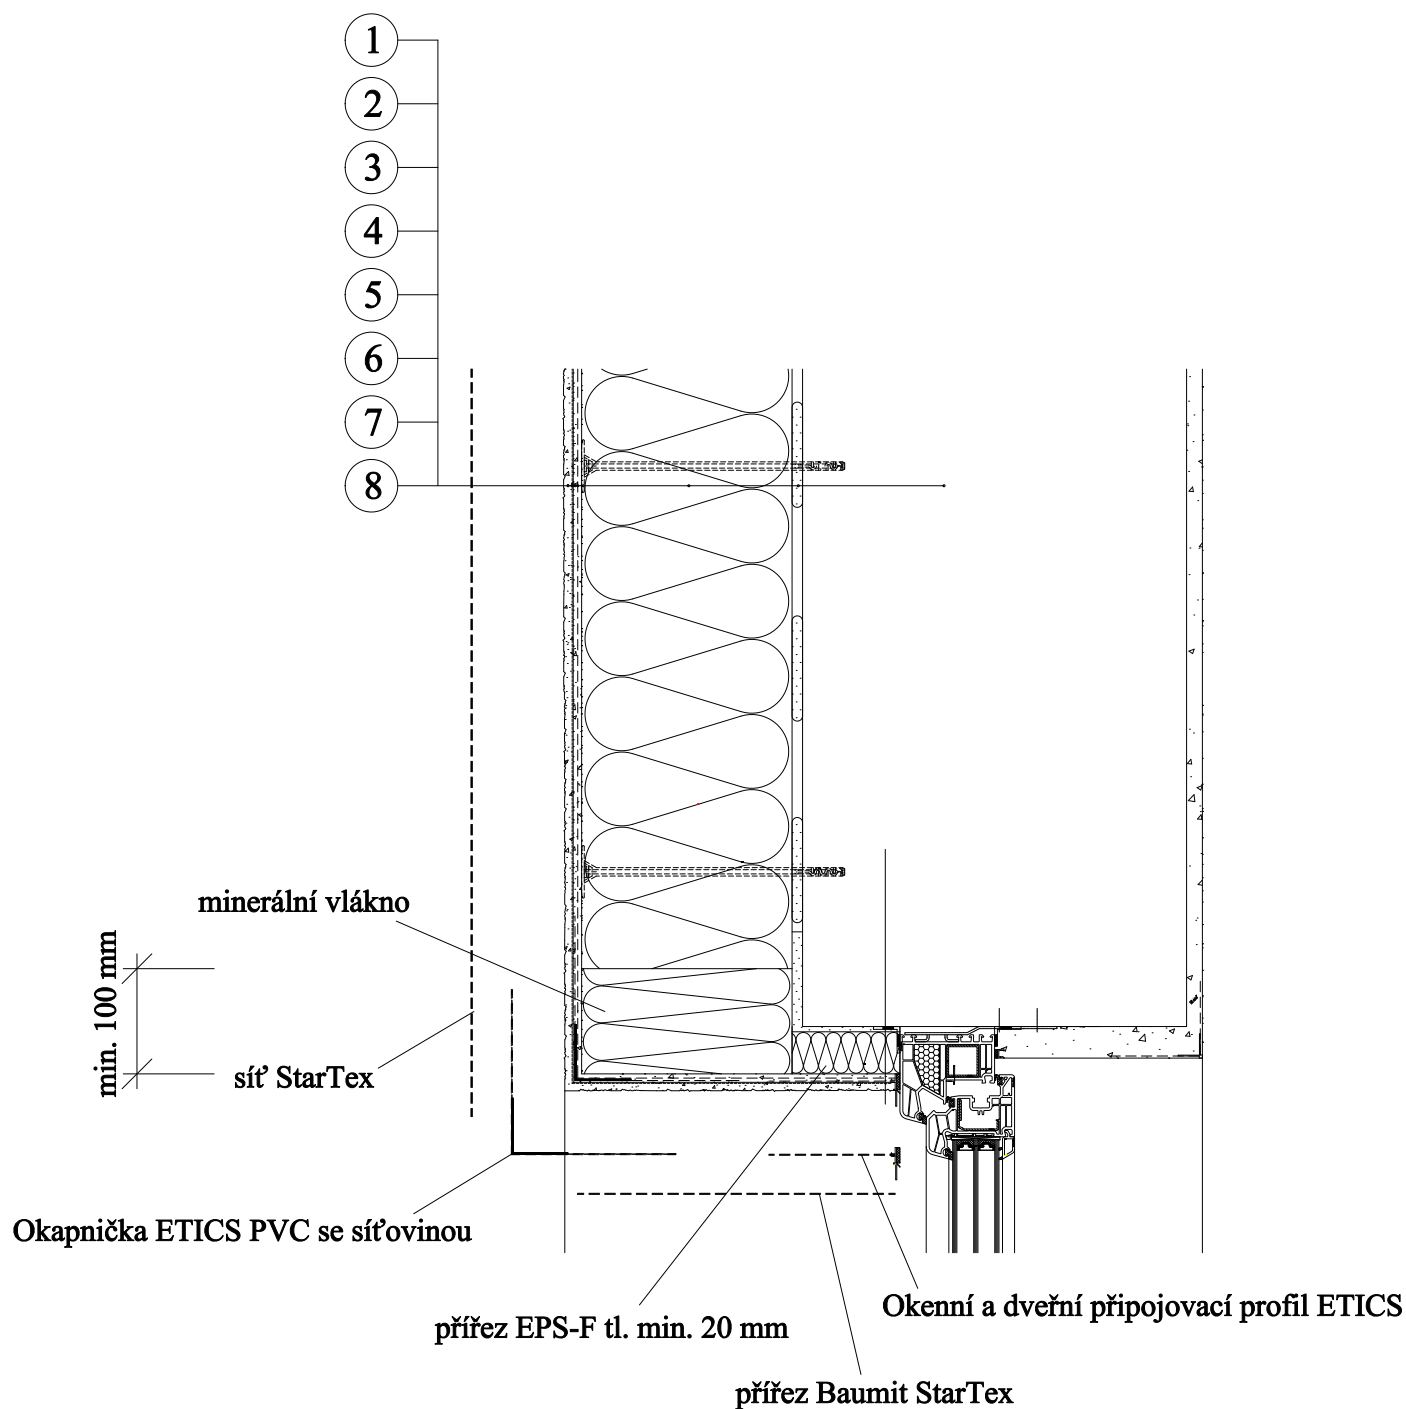

- 1 Zdivo
- 2 Baumit StarContact
- 3 Baumit EPS-F
- 4 Hmoždinky
- 5 Baumit StarTex
- 6 Baumit StarContact
- 7 Baumit PremiumPrimer
- 8 Baumit NanoporTop